


Overhead Sewer - Example Only

There could be variations on installation

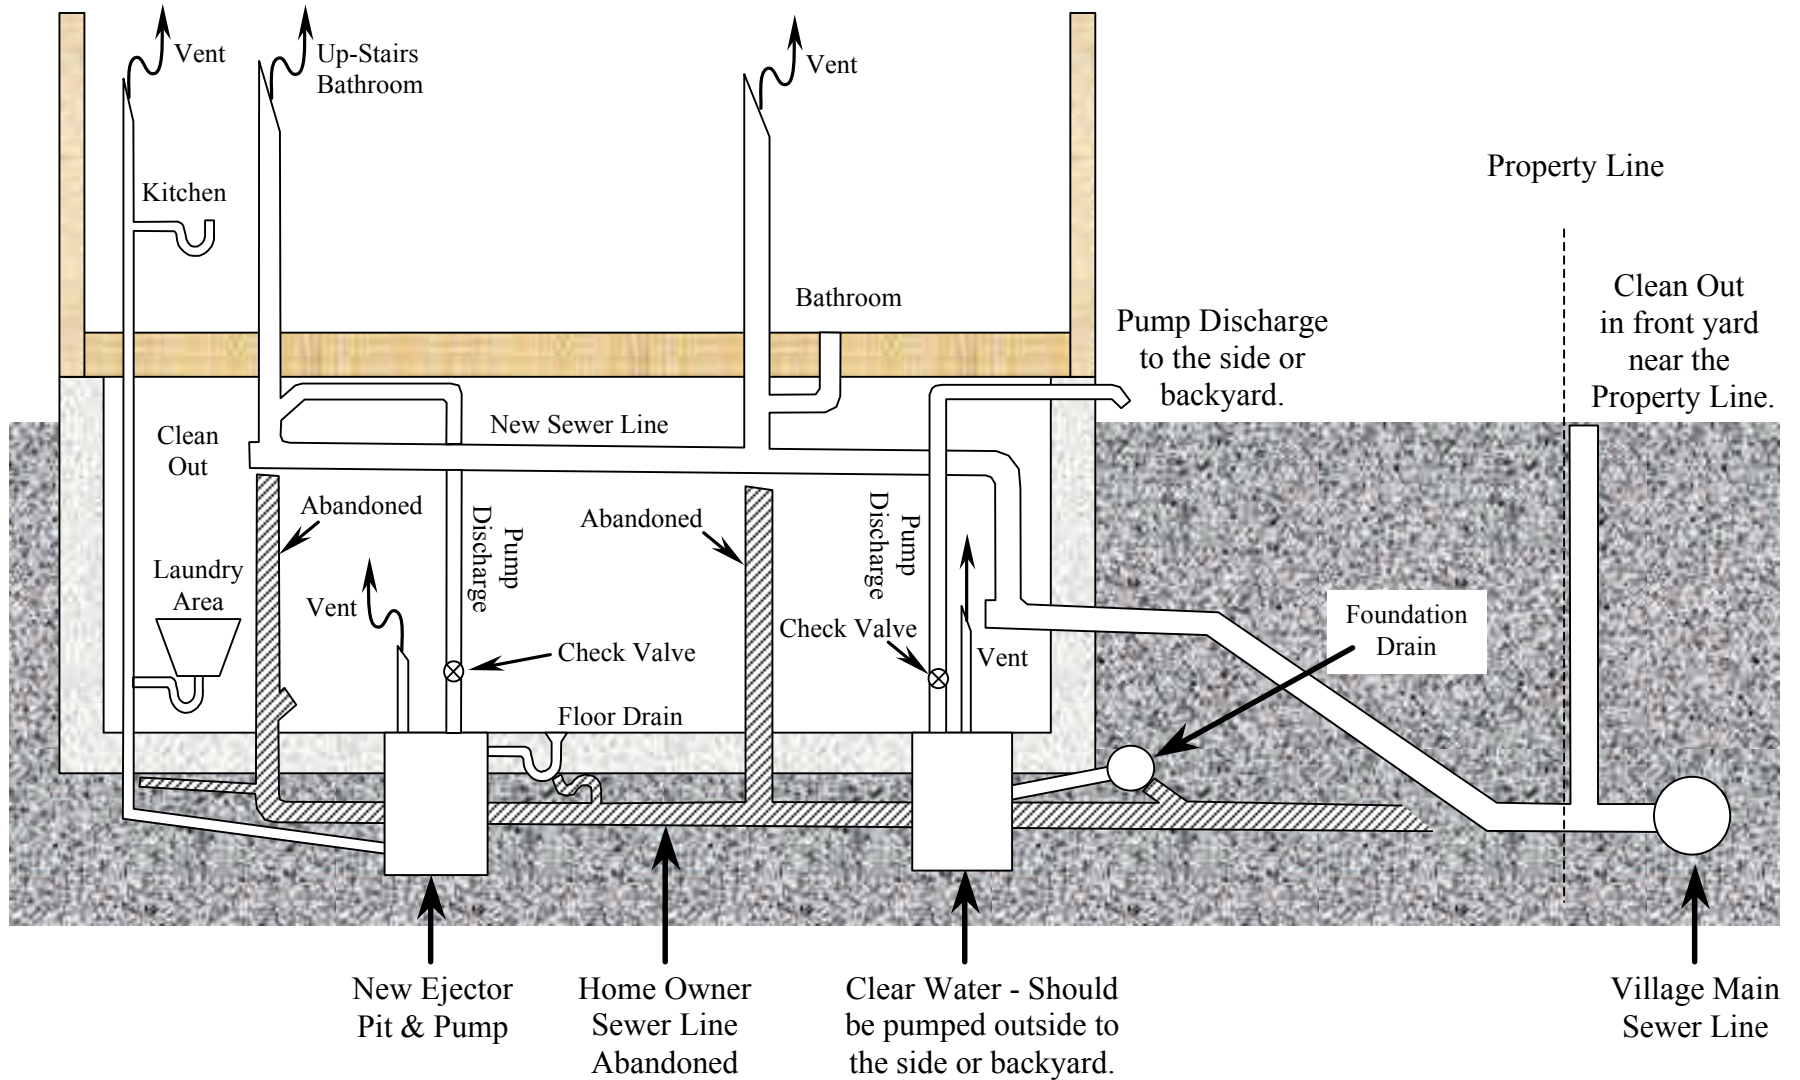

Section Thru Basement